


STATIC DEFLECTION: "

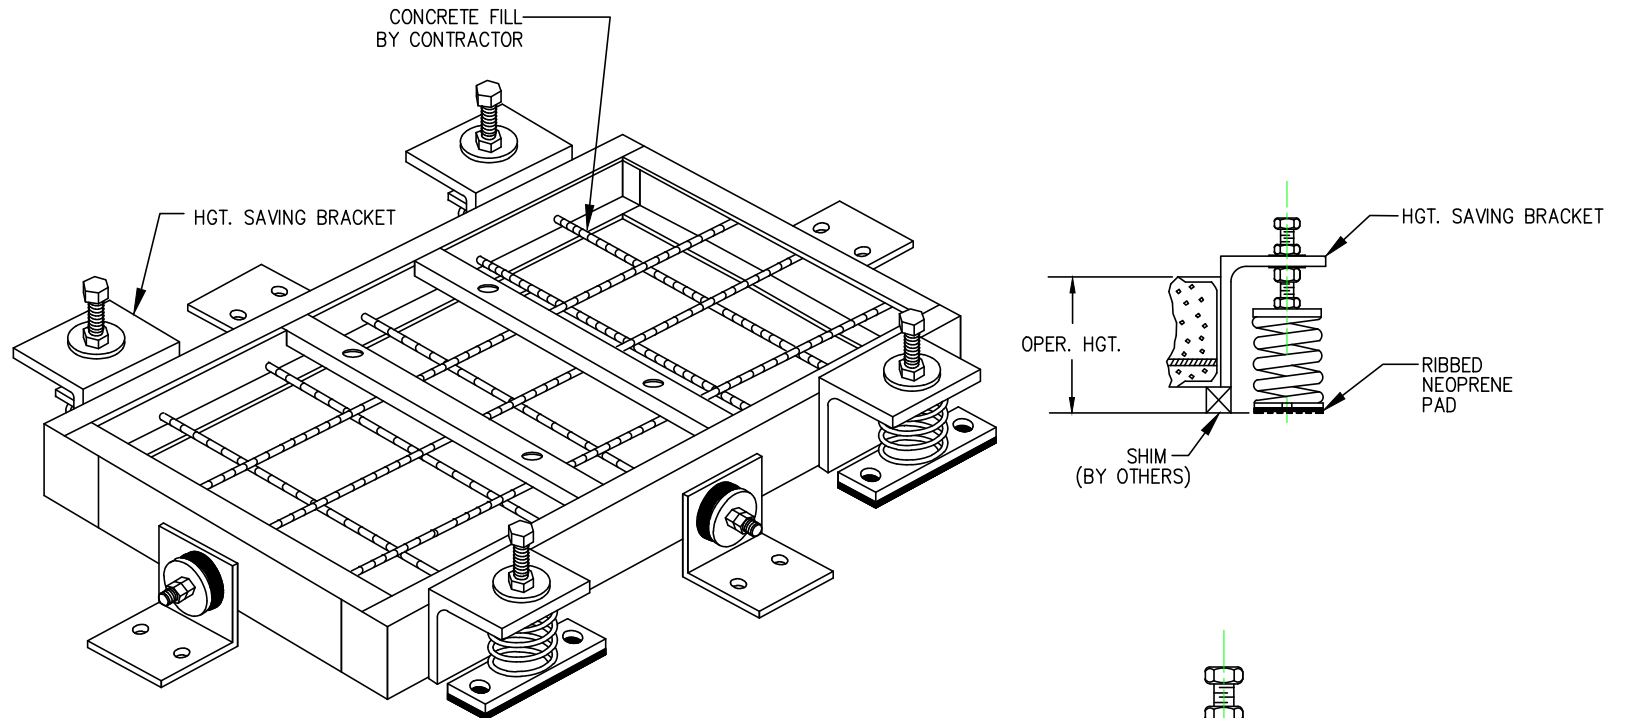

1. CONCRETE INERTIA BASE WITH ALL-WELDED CONSTRUCTION, STABLE SPRINGS AND HEIGHT SAVING BRACKETS AND SEISMIC RESTRAINTS.
2. THIS IS A TYPICAL DRAWING SUBMITTED FOR APPROVAL OF TYPE ONLY. CERTIFIED DIMENSIONAL DRAWINGS ARE AVAILABLE, UPON REQUEST, WITH RECEIPT OF APPROVED EQUIPMENT SUBMITTALS.



TYPE: RMSBI

M. W. SAUSSÉ & CO., INC.

28805 INDUSTRY DRIVE, VALENCIA, CA 91355
PHONE: (661) 257-3311 FAX: (661) 257-7673